

MAHARASHTRA UNIVERSITY OF HEALTH SCIENCES, NASHIK

(Land Document, 7/12 Extracts, Title Verification, Building Deed, Building Approved Final plan by Corporation/Municipal Council, Hospital, College Architect Certified Rooms sizes (Dimensions)
Constructed Area – College Hospital, Hostel, Accommodation)

INFRASTRUCTURE

SN	Particulars to be verified	Details on College Website	Adequate/ Inadequate
COLLEGE			
1	Land details: Total land, owner, unitary or not, NA of all land, 7/12 extracts of all land (Applicable only to Private Colleges). (Verify land documents & Government permissions documents are uploaded on College Website. No Land/ Construction documents shall be submitted to the University. Only deficit information to be pointed out to the University).	Yes	Adequate
2	Total constructed area of college building (Minimum 5 acres of land)		
	a) Dean's room	Yes	Adequate
	b) Administrative Officers' room		
	c) Meeting room		
	d) Office		
	e) Office Stores		
	f) Pantry etc.		
3	Library: 12000 sq. ft. + 3000 sq. ft. Sq. Ft. consisting of :		
	a) Reception & waiting, Property counter	Yes	Adequate
	b) Issue counter		
	c) Photocopying area		
	d) Reading room to accommodate 50% of total students strength		
	e) Postgraduates & staff reading room		
	f) Journal room		
	g) Audio-visual room		
	h) Chief librarian room		
	i) Stores and stocking area		
	j) E-Consortium provision to be provided in the College Library connected with the National Medical Library		
4	Lecture Halls – 4 : 1632 sq. ft. x 4 Lecture Hall Sq. Ft. Each hall to accommodate 10% more of admission strength with proper seating arrangement, blackboard, microphone and facilities for slide, overhead and multi-media projection.	Yes	Adequate
5	Central Stores : 1460 sq. ft. Sq. Ft. With proper storing facilities like racks and refrigerator, preferably compact storage systems.	Yes	Adequate
6	Maintenance room : 1400 sq. ft. Sq. Ft. Equipped with proper facilities to maintain and repair dental chairs and units and various other equipments in the college and hospital.	Yes	Adequate
7	Photography and artist room : 422 sq. ft. Sq. Ft. With proper studio facilities for clinical photography, developing, preparation of slides, charts, models etc.	Yes	Adequate



MH

8	Medical stores : 412 sq. ft. Sq. Ft.		Yes	Adequate
	Stocked with all the necessary drugs usually prescribed in a dental hospital.			
9	Amenities area: 3200 sq. ft. + Cricket Ground Sq. Ft.			Adequate
	a)	Boys' and Girls' locker rooms	Yes	Adequate
	b)	Boys' and Girls' common rooms	Yes	Adequate
	c)	Common room for non-teaching staff	Yes	Adequate
	d)	Common room for teaching staff	Yes	Adequate
	e)	Change room for men	Yes	Adequate
	f)	Change room for women	Yes	Adequate
10	Compressor and room for gas plant : 500 sq. ft.		Yes	Adequate
	Adequate to accommodate required capacity compressors, gas cylinders etc.			
11	Pollution control measures:		Yes	Adequate
	All the dental institutions shall take adequate pollution control measures by providing incineration plant, sewage water treatment plant, landscaping of the campus etc.			
12	Cafeteria : 1550 sq. ft.		Yes	Adequate
	With accommodation for 100 people with kitchen, stores, washing area etc.			
13	University Examination Infrastructure:			Adequate
	Examination Hall : 1632 sq. ft. x 4 Examination Hall .		Yes	Adequate
	A separate hall for university and other examination furnished with chairs and individual tables to accommodate 250 students at a time.			
	Strong Room: Strong Room for examination a) (Area- 300 sq.ft, b) Shelf, c) Steel cupboard – 1, d) CCTV, Photocopier Machine, Examination hall with benches, Parking Facility for University vehicle, Guest house facility		Yes	Adequate
14	Hostels:		Yes	Adequate
	Hostel accommodation shall be provided for all boys and girls based on number of admissions in the Dental College campus itself. The accommodation may be increased in a phased manner over a period of 4 years.			
	Staff quarters:		Yes	Adequate
	All the staff members, teaching and non-teaching working in the institution shall be provided adequate accommodation in the 5 acres land earmarked for the college. The staff quarters may be built in a phased manner over a period of 4 years.			
15	Play ground:		Yes	Adequate
	There shall be facilities for both indoor and out-door games in the premises.			
16	Auditorium:		Yes	Adequate
	Should accommodate at least 500 people and consisting of: Proper seating arrangements, reception counter, green rooms, lobby, fitted with sound system, slide and multimedia presentation facility.			
HOSPITAL				
17	i)	Own Hospital:	Yes	Adequate
	ii)	O.P.D.	Yes	Adequate
	iii)	I.P.D.	Yes	Adequate
	iv)	Bed Strength	Yes	Adequate
	v)	Annual Occupancy	Yes	Adequate
	vi)	ICCU Bed Strength	Yes	Adequate
	vii)	Laboratories	Yes	Adequate
	viii)	Casualty Department	Yes	Adequate
	ix)	Equipment's	Yes	Adequate
	x)	Paramedical Staff	Yes	Adequate



174

	xi) Space	Yes	Adequate
	xii) Student: Patient Ratio	Yes	Adequate
18	Laboratories:		Adequate
	I. Dental subjects:		
	a) Pre-clinical Prosthodontics and dental material lab – 6500 sq. ft.	Yes	Adequate
	b) Pre-clinical Conservative lab- 6500 sq. ft.	Yes	Adequate
	c) Oral biology and oral pathology lab- 2500 sq. ft.	Yes	Adequate
	d) Laboratory for Orthodontics and paedodontics- 1500 sq. ft.	Yes	Adequate
	II. Medical Subjects: (only for independent dental colleges): NA Sq. Ft.	NA	NA
	a) Anatomy dissection hall with storage for cadaver, osteology, demonstration room etc. Area- 2500 Sq. ft.	NA	NA
	b) One laboratory for physiology and pathology and microbiology with stores and preparation rooms for individual subjects attached to it. Area- 3050 Sq. Ft.	NA	NA
	c) Laboratory for biochemistry and pharmacology with store and preparation rooms separately for both subjects-1400 Sq. ft. Biochemistry + 2000 Sq. ft. = 3400 Sq. ft.	NA	NA
	III. Clinical:		
	a) Prosthodontics- Plaster room Polymer room Wax room Casting laboratory Ceramic lab - 2998.50 Sq. ft	Yes	Adequate
	b) Conservative Dentistry – Plaster room Casting & Ceramic laboratories --6220.00 Sq. ft.	Yes	Adequate
	c) Oral pathology for histopathology - 2500 sq. ft.	Yes	Adequate
	d) Haematology and clinical biochemistry: a laboratory for routine blood and biochemical investigation and urine analysis - 330 sq. ft	Yes	Adequate
	Distilled Water Plant	Yes	Adequate
19	Medical College Attachment	Yes	Adequate
	a) Own Medical College?	Yes	Adequate
	b) Private Medical College?	Yes	Adequate
	c) Govt. Medical College?	No	
	d) Name & address of the Medical College -: Smt. Kashibai Navale Medical College & General Hospital, Narhe, Pune - 411041	Yes	Adequate
	e) E-mail address & contact number: dean@sknmcgh.org, 020-67537271/444	Yes	Adequate
	f) Is the Medical College duly recognized by Medical Council of India?	Yes	Adequate
	g) Distance from Dental college to Medical college by road -: 3.5 KM (please clarify as to whether you have physically verified /taking the reading of Taxi/Car Meter) by ticking yes or no	Yes	Adequate
	h) Whether MOU is signed by competent Authorities between Medical and Dental College for teaching purpose?	Yes	Adequate
	i) Validity Period of MOU 05 Yrs	Yes	Adequate
	j) Whether the above mentioned Medical College is attached to any other Dental College other than the proposed dental college?	No	



Handwritten signature or initials in blue ink.

k)	GOI Notification No. & Dated: U.12012/355/2006-ME (P-II) Dated 28/09/2007 No.U.1201/211/2019-ME.I[FTS,8008186] Dated 21/05/2019	Yes	Adequate
	Requirement of the 100 bedded General Hospital for clinical teaching of BDS students drawn up in accordance with the parameters prescribed by BIS/NABH (applicable if Medical College is more than 10 kms away). NA	NA	NA



Handwritten signature in blue ink.

Dean / Principal Stamp & Signature



SINHGAD TECHNICAL EDUCATION SOCIETY

(Regd. No. MAH / 7199-93 / Pune dt. 6/7/93 & F-8282 (Pune) dt. 12/8/93)

S. No. 44/1, Vadgaon (Budruk), Off Sinhgad Road, Pune - 411 041. Tel. / Fax : (020) 2435 4721 Email : stes@sinhgad.edu

PROF. M. N. NAVALE
M.E. (ELECT.) MIE., MBA.
FOUNDER - PRESIDENT

MRS. SUNANDA M. NAVALE
B.A., MPM
SECRETARY

Date :- 19.01.2006

Certificate

It is certified that 5 Acres of the land out of 19 acres and 7.5 gunthas of the land at S. No. 44/1 belonging to Sinhgad Technical Education Society, earmarked for Sinhgad Dental College / Hospital, is a single piece of plot without any gap.

M.N. NAVALE
PRESIDENT

TRUE COPY

PRINCIPAL

Sinhgad Dental College & Hospital
Vadgaon(Bk.), Pune - 411 041.



नौदगी ३९ न.
Regn. 39 m.

दस्तऐवजाचा/अर्जाचा अनुक्रमांक 3023

दिनांक १३/४/९९ पृ. १९

दस्तऐवज्ज्ञाचा प्रकार

सादर करणाराचे नाव ()

खातीलप्रमाणे पी गिळाली:-

भेदगी की

नवकल फी (फोलिओः)

पृष्ठांकनाची नसकल प्री

टपालखर्च

नकला किंवा आपणे (कलम ६४ ते ६७)

शोध किंवा निरीक्षण

दंढ-कलग २५ अन्यये

कलग ३४ अन्वये

प्रमाणित नकला (कलम ५७) (फोटो)

इतर फी (गागीत पानावरील)

या प्राचरीचो रचयित मनादेश/प्रधानादिष

४. जन्म

ਪ੍ਰਸਤਾਵ ਨੰ ੧੫ " : ਸ਼ਾਂਤੀ ਮੰਡਲ

सामान्यतः प्रत्येक वर्षीय प्रयोग के लिए 1000 से 1500 पौधे तैयार किए जाते हैं।

एक

CERTIFIED TRUE COPY



दस्तऐवज

नैषत्तथा

दन्त स्वमित

भायपर प्रमाणिक रजिस्ट्रार

पुण्यमोर्जातं घृतं द्रष्टुं तेषां नृपेण कृतं नृपेण मातुली जायते.
पा कापां नृपेण द्रष्टुं तेषां नृपेण मातुली जायते.

दुष्यम निबंधक.

नावे नोंदणीकृत ठावेने पाठवावा.

हवाती कणवा.

सादरवन्तः।

TRUE COPY

BAKASH DUGANE

EXHIBIT 3: NOTARY

W. O. MARRIOTT

पुष्पाञ्जलि



PRINCIPAL
SINHGAD DENTAL COLLEGE & HOSPITAL

Date: 13.04.1999

Type of Document: Sale Deed

Rs. 11,45,000/-

Rs. 34,51,000/-

Name of applicant: M.N. Navale (Secretary) on behalf of
Sinhgad Technical Education Society

	Rs.	Ps.
Copying fees	20,000	= 00
Paging fees		
Postage	110	= 00
Copying or orders (Clause 64 to 67)		
Search or observation	12	= 00
Penalty (Clause 25 & 34)		
	2	= 00
True Copies (Clause 57)	2	= 00
Other fees		
Total	20,126	= 00

Document

Copy

ready on send by Registered A.D.
delivered in this office only

Jt. Registrar
Haveli No. 9

This document be handed over to

Applicant

This is true translation from Marathi to English



CERTIFIED TRUE COPY

TRUE COPY
Prakash Chandra Navale

S



PRINCIPAL
SINHGAD DENTAL COLLEGE & HOSPITAL
S. No. 44/1, Vadgaon (Bk.),
Off. Sinhgad Road, Pune-411 041.


अहवाल दिनांक : 13/12/2019

गाव नमुना सात
अधिकार अभिलेख पत्रक
[महाराष्ट्र जमीन महसूल अधिकार अभिलेख आणि नोंदवह्या (तयार करणे व सुस्थितीत ठेवणे) नियम, १९७१ यातील नियम ३, ५, ६ आणि ७]

गाव :- वडगाव बु।। तालुका :- हवेली जिल्हा :- पुणे
भुमापन क्रमांक व उपविभाग : 44/1ब

भुमापन क्रमांक व उपविभाग 44/1ब	भू-धारणा पध्दती भोगवटादार वर्ग -1	भोगवटादाराचे नांव
शेताचे स्थानिक नांव :-	क्षेत्र आकार पो.ख. फे.फा	खाते क्रमांक
क्षेत्र एकक हे.आर.चौ.मी जिरायत 0.80.00 बागायत तरी वरकस इतर एकुण क्षेत्र 0.80.00 पोट-खराब (लागवडीस अयोग्य) वर्ग (अ) वर्ग (ब) एकुण पो ख 0.00.00 आकारणी 1.30 जुडी किंवा विशेष- आकारणी	सिंहगड टेक्निकल एज्युकेशन सोसायटी तर्फे प्रेसीडेंट मारुती निवृत्ती नवले 0.80.00 1.30 (6751)	712 कुळाचे नाव इतर अधिकार [बोजा - राष्ट्रीयकृत बँक गहाण] (8522) [तर्फे मारुती नवले हि] (8522) [युनायटेड बँक ऑफ इंडिया शाखा पुणे] (8522) [रु 131700000/- सिंहगड टेक्निकल एज्युकेशन सो] (8522) [बोजा - सहकारी सोसायटी इकरार] (8522) [तर्फे मारुती नवले हि] (8522) सिंहगड टेक्निकल एज्युकेशन सो (8522) बोजा - सहकारी सोसायटी इकरार युनायटेड बँक ऑफ इंडिया शाखा पुणे (8645) रु 750000000/- (8645) बँक गहाण खत निवृत्ती नवले यांचे हि. (9916) बँक ऑफ बडोदा को- ऑप फायनशियल (9916) सर्व्हिसेस ब्रँच पुणे यांचेकडुन श्री मारुती (9916)
जुने फेरफार क्र. (1896),(9433),(9917),(10505),(10838)		सीमा आणि भुमापन चिन्हे :

सुचना : या संकेतस्थळावर दर्शविलेली माहिती ही कोणत्याही शासकीय अथवा कायदेशीर बाबींसाठी वापरता येणार नाही.

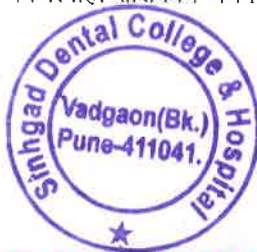

157

अहवाल दिनांक : 13/12/2019

गाव नमुना सात
अधिकार अभिलेख पत्रक

[महाराष्ट्र जमीन महसूल अधिकार अभिलेख आणि नोंदवह्या (तयार करणे व सुस्थितीत ठेवणे) नियम, १९७१ यातील नियम ३,५,६ आणि ७]

गाव :- वडगाव बु।। तालुका :- हवेली जिल्हा :- पुणे
भुमापन क्रमांक व उपविभाग : 44/1

भुमापन क्रमांक व उपविभाग 44/1	भू-धारणा पध्दती भोगवटादार वर्ग -1	भोगवटादाराचे नांव
शेताचे स्थानिक नांव :- कुरण	क्षेत्र आकार पो.ख. फे.फा	खाते क्रमांक
क्षेत्र एकक हे.आर.चौ.मी जिरायत 16.08.00 बागायत तरी वरकस इतर	पुणे महानगरपालिका 1.15.23 1.48 (9921) भूमिअभिलेख निर्णयात सिंहगड टेक्नीकल 16.99.72 21.78 (9921) एज्युकेशन सोसायटी तर्फे प्रेसीडेंट मारुती निवृत्ती नवले	108, 712, 934, [2760], [2761], [2762], [2763], 2764, 37111 कुळाचे नाव इतर अधिकार इतर इतर
एकुण क्षेत्र 16.08.00		
पोट-खराब (लागवडीस अयोग्य)	घन:श्याम गंगाराम दांगट (1343)	अंजनी बाजीराव घुले (3760)
वर्ग (अ) 3.55.00	उमाबाई दौलत दांगट (1343)	सावित्राबाई वसंतराव लायगुडे (3760)
वर्ग (ब)	रणजीत दौलत दांगट (1343)	इतर
एकुण पो ख 3.55.00	जयसिंग दौलत दांगट (1343)	इतर
आकारणी 20.60	सुदाम गंगाराम दांगट (9991)	इतर
जुडी किंवा विशेष- आकारणी	केशव गंगाराम दांगट (10182)	इतर
	-----सामाईक क्षेत्र----- 1.21.05 1.55	इतर
	[देवीदास भिमराव 0.38.25] (8398)	इतर
	मुंडफणे	इतर
	[कावेरी देविदास मुंडफणे] (8398)	इतर
	[विजय देविदास मुंडफणे] (8398)	इतर
	-----सामाईक क्षेत्र-----	इतर
	[प्रभाकर चांगदेव पाटील 0.26.65] (8398)	इतर
	[सुभाष चांगदेव पाटील] (8398)	बोजा
	-----सामाईक क्षेत्र-----	आय.सी.आय.सी.आय. बंडगार्डन रोड
		पुणे नं.1 यांजकडील कर्ज र.रु.15 कोटी (
	[विष्णू भिमराव मुंडफणे 0.21.00] (8398)	6466)
	[जयश्री विष्णू मुंडफणे] (8398)	बोजा
	-----सामाईक क्षेत्र-----	दि.पंढरपुर अर्बन को.ऑप बँक
	[शंकर गणपत गायकवाड 0.15.55] (8398)	लि.शाखा मार्केटपार्ड बोजा 3 कोटी रु दि
	[नंदा रत्नाकर भुजुडे] (8398)	27/4/02 देवीदास मुंडफणे व इ (6606)
	[मिलिंद मधूकर गिरे] (8398)	बोजा - राष्ट्रीयकृत बँक गहाण
		युनायटेड बँक ऑफ इंडिया शाखा पुणे

गाव :- वडगाव बु।। तालुका :- हवेली जिल्हा :- पुणे
भुमापन क्रमांक व उपविभाग : 44/1

[रामचंद्र चांगदेव पाटील -----सामाईक क्षेत्र----- वैभव मधुकर शिवरकर 0.20.00 0.26 पुणे महानगरपालिका 0.07.00 0.09 वॉटर वर्क्स चारचे आरक्षण करीता	1 (8398) रु 131700000/- सिंहगड टेक्निकल एज्युकेशन सो तर्फे मारुती नवले हि (8645) (6537) इतर (10182) बोजा - सहकारी सोसायटी इकरार दि विश्वेश्वर सह बँक लि. एरंडवणे शाखा पुणे बोजा र रु पाच कोटी दि. 31/12/09 मारुती नवले यांचे हि (8888) इतर बँक गहाण खत बँक ऑफ बडोदा पुणे शाखा बोजा र. रु 3.20 कोटी सिंहगड टेक्निकल एज्युकेशन सो तर्फे मारुती नवले हि (9433) बँक गहाण खत बँक ऑफ बडोदा पुणे शाखा बोजा र. रु 1583500000/- सिंहगड टेक्निकल एज्युकेशन सो तर्फे मारुती नवले हि (9916)	सीमा आणि भुमापन चिन्हे :
--	---	---------------------------------

सुचना : या संकेतस्थळावर दर्शविलेली माहिती ही कोणत्याही शासकीय अथवा कायदेशीर बाबींसाठी वापरता येणार नाही.

For View Only

गाव नमुना बारा पिकांची नोंदवही

[महाराष्ट्र जमीन महसूल अधिकार अभिलेख आणि नोंदवही (तयार करणे व सुस्थितीत ठेवणे) नियम, १९७१ यातील नियम २९।

गाव :- वडगाव बु।। तालुका :- हवेली जिल्हा :- पुणे
भुमापन क्रमांक व उपविभाग : 44/1

मुसोपन क्रमांक व उपायनाम : ५४७

		पिकाखालील क्षेत्राचा तपशील									लागवडीसाठी उपलब्ध नसलेली जमीन		जल सिंचनाचे साधन	शेरा
		मिश्र पिकाखालील क्षेत्र						निर्भेळ पिकाखालील क्षेत्र						
					घटक पिके व प्रत्येकाखालील क्षेत्र									
वर्ष	हंगाम	मिश्रणाचा संकेत क्रमांक	जल सिंचित	अजल सिंचित	पिकांचे नाव	जल सिंचित	अजल सिंचित	पिकांचे नाव	जल सिंचित	अजल सिंचित	स्वरूप	क्षेत्र		
(१)	(२)	(३)	(४)	(५)	(६)	(७)	(८)	(९)	(१०)	(११)	(१२)	(१३)	(१४)	(१५)
			हे.आर. चौ.मी	हे.आर. चौ.मी		हे.आर. चौ.मी	हे.आर. चौ.मी		हे.आर. चौ.मी	हे.आर. चौ.मी		हे.आर. चौ.मी		



7	खरीप			बाजरी	1.0000		शेवगा	0.2500	0.0000	गोठा पड	0.0600		
										खाणपड	3.1800		
										इमारत पड	11.4900		
2018-19	खरीप			बाजरी	1.0000		शेवगा	0.2500	0.0000	गोठा पड	0.0600		
										खाणपड	3.1800		
										इमारत पड	11.4900		

सुचना : या संकेतस्थळावर दर्शविलेली माहिती ही कोणत्याही शासकीय अथवा कायदेशीर बाबींसाठी वापरता येणार नाही.



For View Only



154

अहवाल दिनांक : 13/12/2019

गाव नमुना सात
अधिकार अभिलेख पत्रक
[महाराष्ट्र जमीन महसूल अधिकार अभिलेख आणि नोंदवहा (तयार करणे व सुस्थितीत ठेवणे) नियम, १९७१ यातील नियम ३, ५, ६ आणि ७]

गाव :- वडगाव बु।। तालुका :- हवेली
भुमापन क्रमांक व उपविभाग : 44/3

जिल्हा :- पुणे

भुमापन क्रमांक व उपविभाग 44/3	भू-धारणा पद्धती भोगवटादार वर्ग -1	भोगवटादाराचे नांव
शेताचे स्थानिक नांव :-	क्षेत्र आकार पो.ख. फे.फा	खाते क्रमांक
क्षेत्र एकक जिरायत बागायत तरी वरकस इतर एकुण क्षेत्र पोट-खराब (लागवडीस अयोग्य) वर्ग (अ) वर्ग (ब) एकुण पो.ख. आकारणी जुडी किंवा विशेष- आकारणी	हे.आर.चौ.मी 0.80.00 - - - - 0.80.00 - - 0.00.00 0.85 - -	अचलकुमार नारायणराव सहाय सिंहगड टेक्नीकल एज्युकेशन सोसायटी तर्फे प्रेसीडेंट मारुती निवृत्ती नवले 223, 712 कुळाचे नाव इतर अधिकार बोजा - राष्ट्रीयकृत बँक १ हाण तर्फे मारुती नवले हि (8522) युनायटेड बँक ऑफ इंडिया शाखा पुणे (8522) रु 131700000/- सिंहगड टेक्नीकल एज्युकेशन सो (8522) बोजा - सहकारी सोसायटी वरगार तर्फे मारुती नवले हि (8645) युनायटेड बँक ऑफ इंडिया शाखा पुणे (8645) रु 750000000/- (8645) बँक गहाण खत निवृत्ती नवले यांचे हि (9916) बँक ऑफ बडोदा को- ऑप फायनशियल (9916) सर्व्हिसेस ब्रँच पुणे यांचेकडुन श्री. मारुती (9916)
मुने फेरफार क्र. (2487),(9917),(10505)	सीमा आणि भुमापन चिन्हे :	

पुचना : या संकेतस्थळावर दर्शविलेली माहिती ही कोणत्याही शासकीय अथवा कायदेशीर बाबींसाठी वापरता येणार नाही.

न चिन्हे :

वणार नाही.



154

Annexure – I

The building plan and the conceptual design

**DESIGN LAYOUT OF S.T.E.S.
DENTAL COLLEGE AND HOSPITAL**

**SHOWING LOCATION AND ARRANGEMENT
OF VARIOUS TEACHING DEPARTMENT**



24

INTERIOR DESIGNING CONSULTANTS :


CHAUGULE SANT AND ASSOCIATES - Interior Designers & Architects
18, Vrindavan Kunj, 759/126-B, Prabhat Road, Pune 411004 -
Tel.Nos. 5445600 / 5439252. FAX No. 3449915

REV-6 DATE :- 09/08/03

ARCHITECT : PRADEEP S. PETHE (B.E. CIVIL)
LICENCED ENGINEER
B-32, SADASHIV PETH,
PHONE: 4479040, 4488559

DEPARTMENT	AREA (SQ. FT.)
PERIODONTICS	3703.00
ORTHODONTICS	2003.00
ORAL SURGERY	2650.00
EMERGENCY DENTAL CARE UNIT	320.00
CLINICAL INVESTIGATION	750.00
COMMUNITY DENTISTRY	500.00

~ 30 DENTAL CHAIRS
~ 18 DENTAL CHAIRS
~ 13 DENTAL CHAIRS

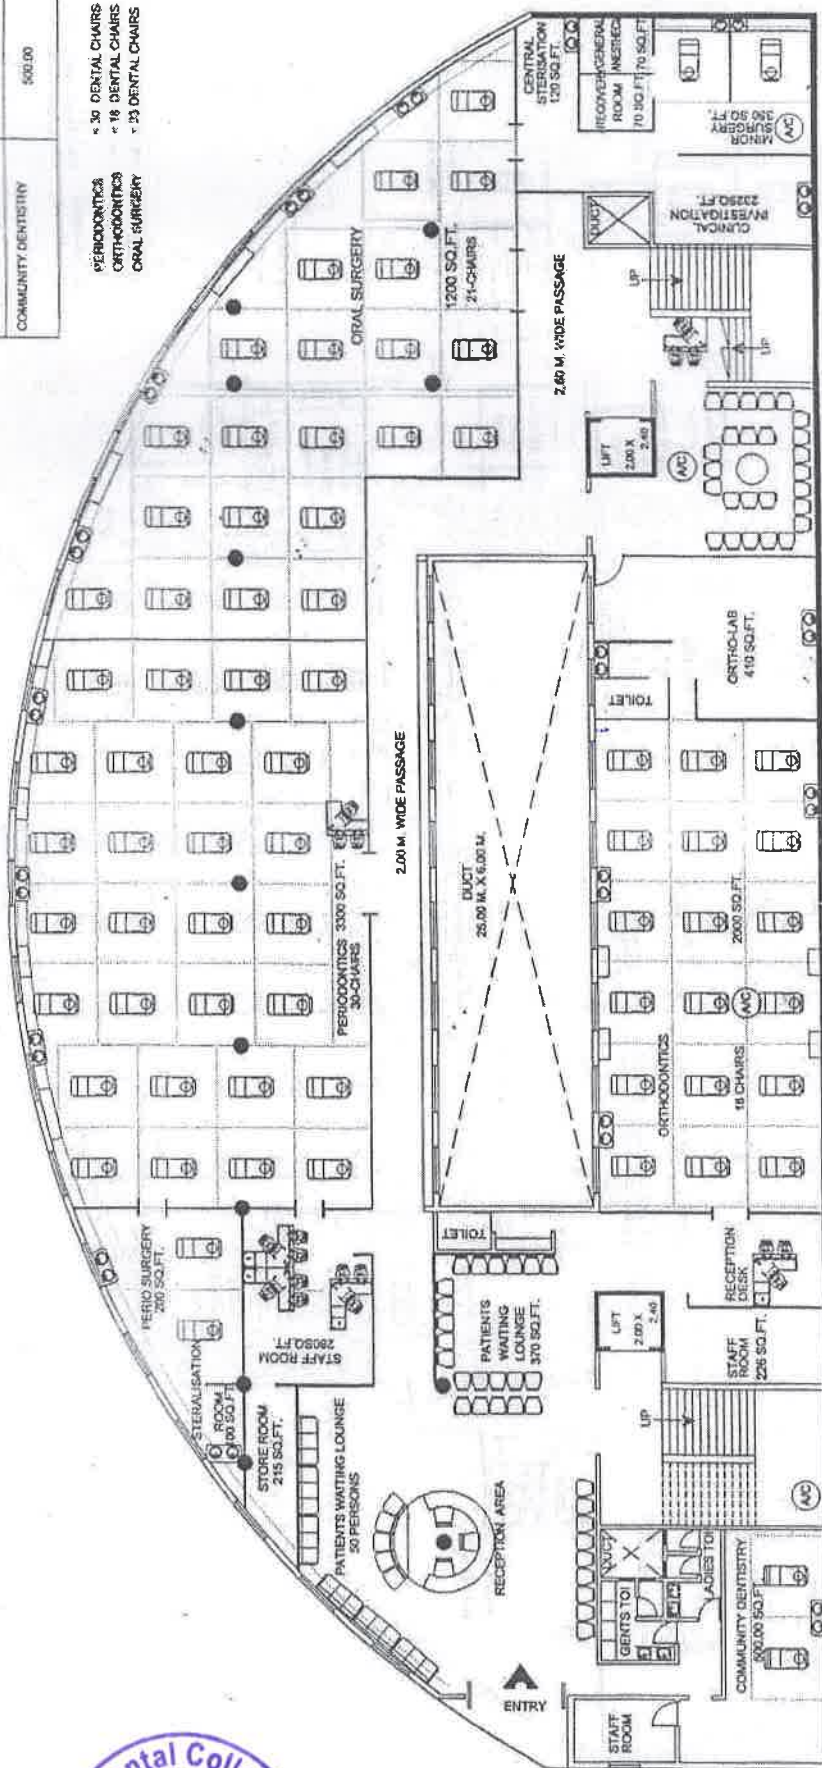

BASEMENT - 2 LEVEL PLAN

REV-6 DATE: 09/08/03 SCALE: 1:200

ARCHITECT: PRADEEP S. PETHE (B.E. CIVIL)
LICENCED ENGINEER
B-32, SADASHIV PETH,
PHONE: 4479040, 4488559


INTERIOR DESIGNING CONSULTANTS :
CHIAUGULE SANT AND ASSOCIATES - Interior Designers & Architects
18, Vrindavan Kunj, 759/126-B, Prabhat Road, Pune 411004 -
Tel.Nos. 5445600 / 5439252. FAX No. 3449915



74

DEPARTMENT	AREA (SQ. FT.)
PAEDIATRIC DENTISTRY	2300.00
ORAL MEDICINE	2000.00
STUDENTS COMMON ROOMS	1400.00
SEMINAR ROOM (NO. 2)	372.00

PAEDIATRIC DENTISTRY = 20 DENTAL CHAIRS
ORAL MEDICINE = 10 DENTAL CHAIRS

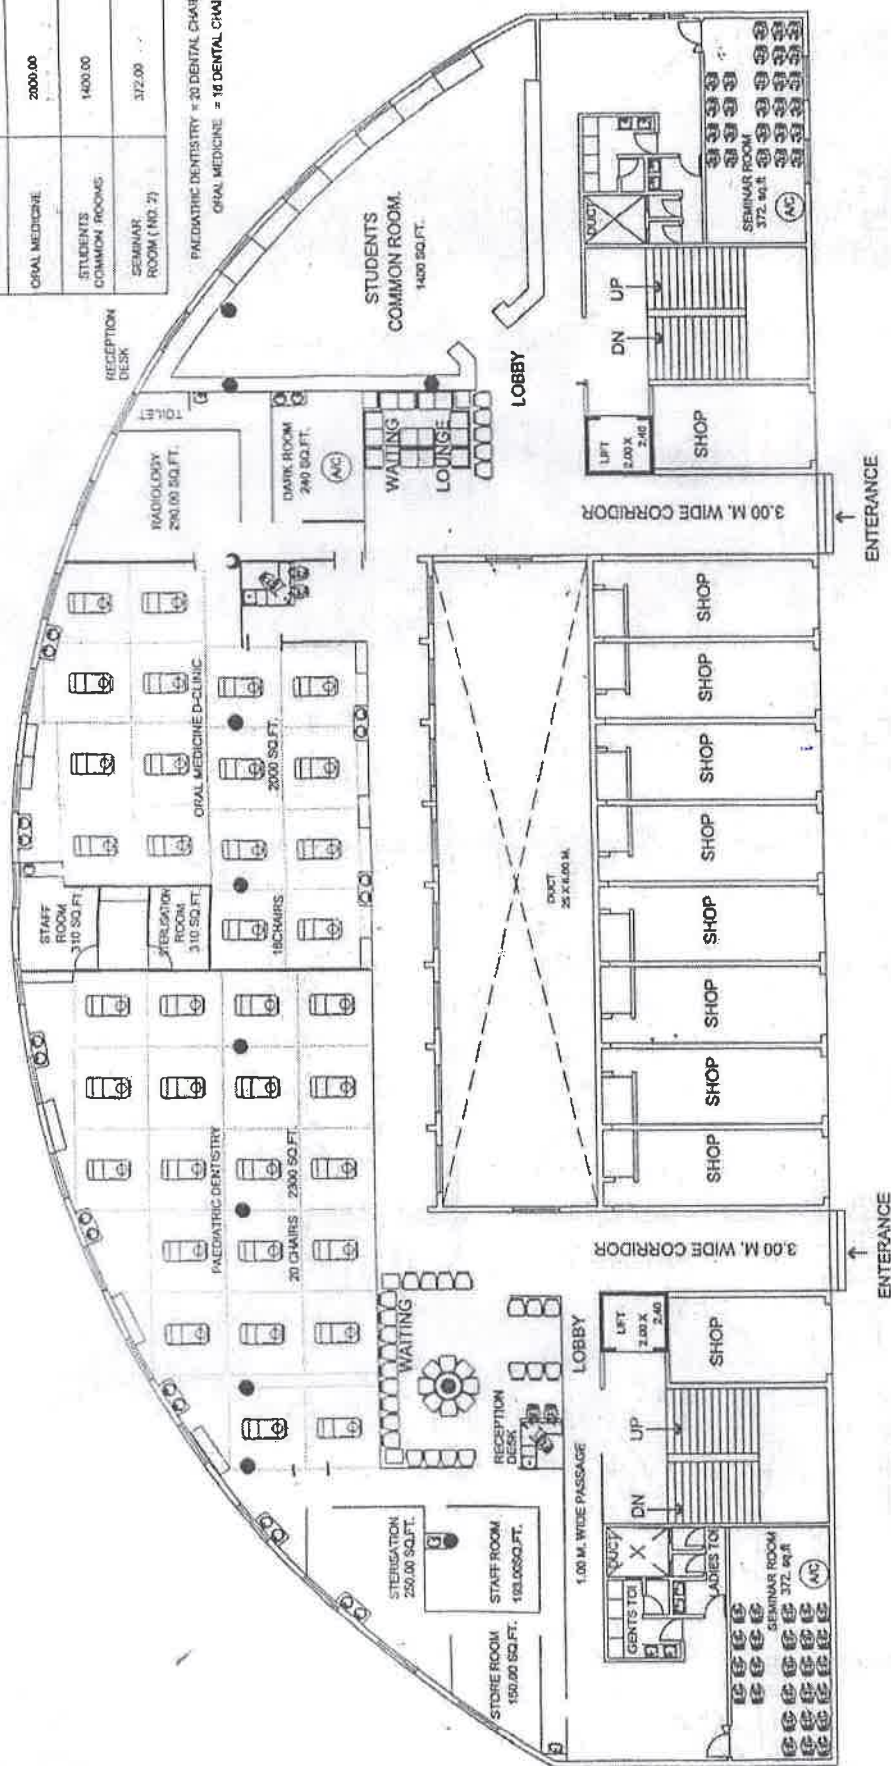

GROUND FLOOR PLAN

REV-6 DATE: 09/08/03 SCALE: 1:200

ARCHITECT: PRADEEP S. PETHE (B.E. CIVIL)

LICENCED ENGINEER

B-32, SADASHIV PETH,

PHONE: 4479040, 4488559



INTERIOR DESIGNING CONSULTANTS :

CHAUGULE SANT AND ASSOCIATES - Interior Designers & Architects

18, Vrindavan Kunj, 759/126-B, Prabhat Road, Pune 411004 -


Tel. Nos. 5445600 / 5439252 FAX No. 3449915



Handwritten signature in blue ink.

DEPARTMENT	AREA (SQ. FT.)
LECTURE HALL	1435.00 (each)
COMMITTEE ROOM	1345.00
PEDIATRIC DENTISTRY	3300.00
SPECIAL SURGERY	760.00
ADMINISTRATION	2000.00
DEAN'S & DIRECTOR'S CABIN + ANTE ROOM	556.00 (each)
WORK SHOP	372.00

SPECIAL SURGERY = 04 DENTAL CHAIRS

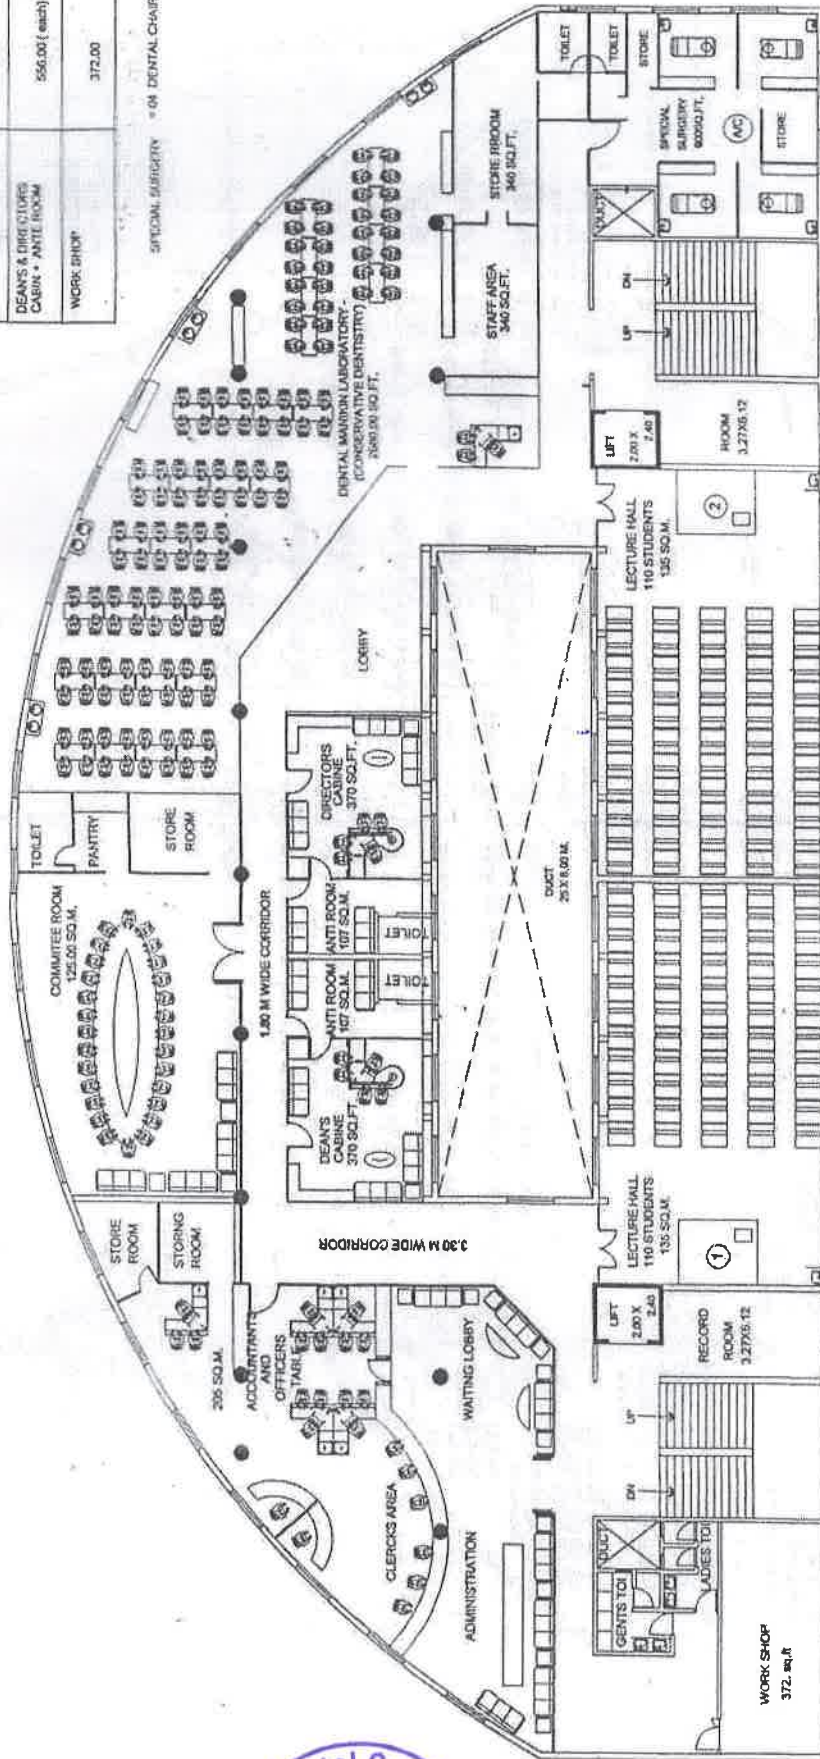

FIRST FLOOR PLAN


REV-6 DATE: 09/08/03 SCALE: 1:200

ARCHITECT: PRADEEP S. PETHI (B.E. CIVIL)
LICENCED ENGINEER
B-32, SADASHIV PETH,
PHONE: 4479040, 4488559

INTERIOR DESIGNING CONSULTANTS:
CHAUGULE SANT AND ASSOCIATES - Interior Designers & Architects
18, Vrindavan Kunj, 759/126-B, Prabhat Road, Pune 411004 -
Tel.Nos. 5445600 / 5439252, FAX No. 3449915



DEPARTMENT	AREA (SQ.FT.)
PRECLINICAL LAB (PROSTHODONTICS)	3300.00
LECTURE HALL	1470.00
DENTAL MATERIAL SCIENCE LABORATORY	1350.00
ORAL DENTAL ANATOMY, PHYSIOLOGY INCLUDING MICROBIOLOGY	1700.00
DENTAL MATERIAL LAB - II (PROSTHODONTICS)	3000.00
SEMINAR ROOM	372.00

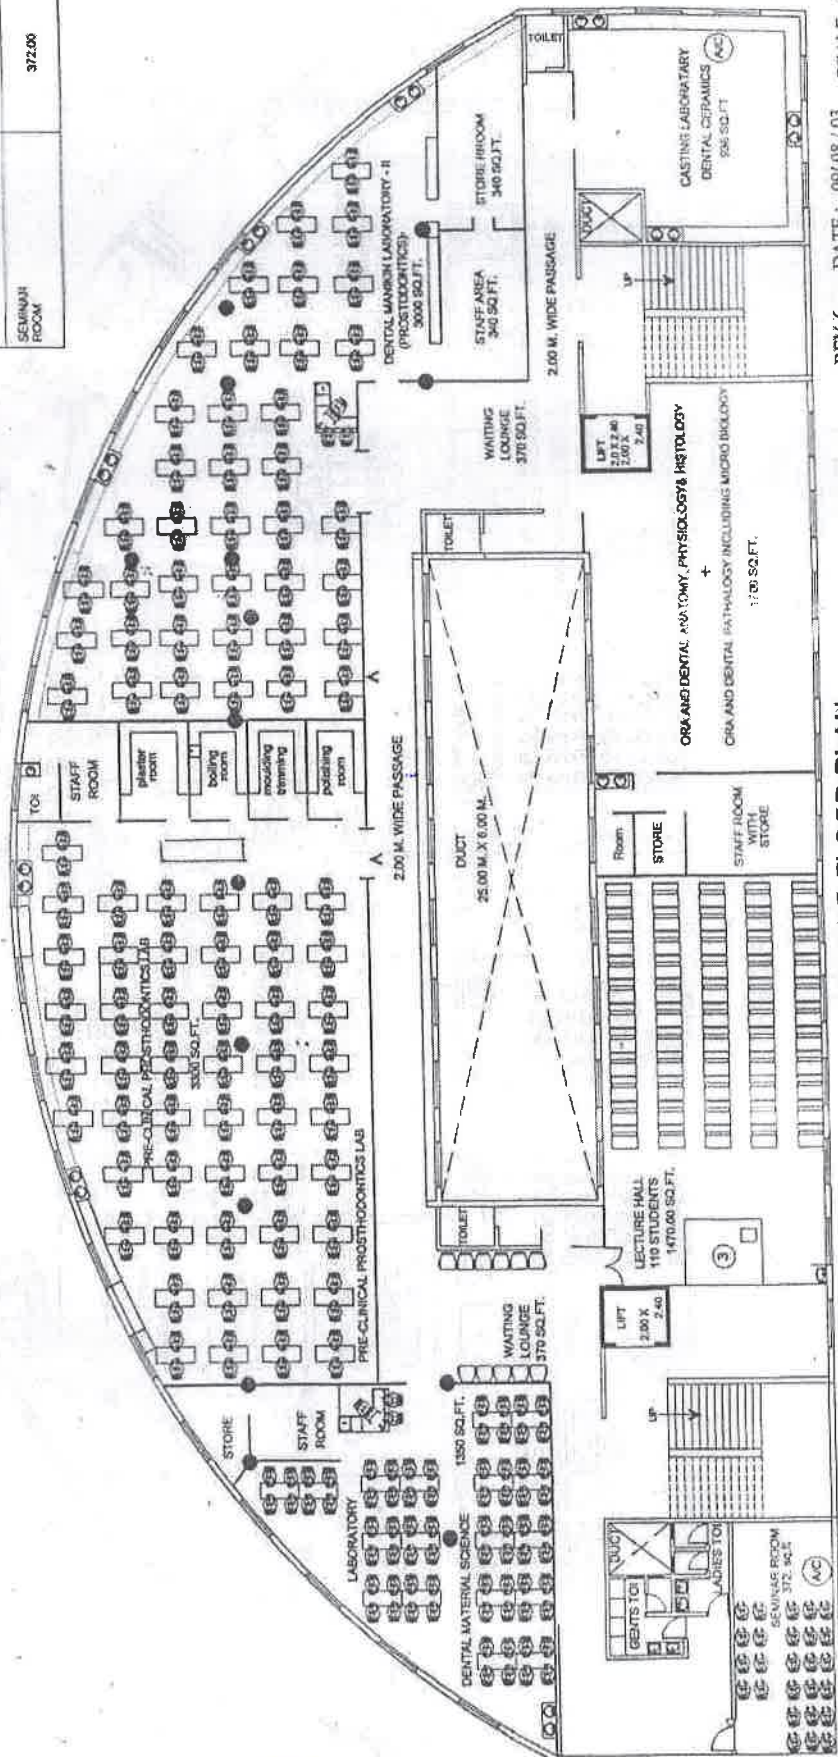

SECOND FLOOR PLAN

REV-6 DATE :- 09/08/03 SCALE- 1:200

ARCHITECT : PRADEEP S. PETHE (B.E.CIVIL)

LICENCED ENGINEER

B-32, SADASHIV PETH,


PHONE- 4470040 4488559

INTERIOR DESIGNING CONSULTANTS :
CHAUGULE SANT AND ASSOCIATES - Interior Designers & Architects
18, Vrindavan Kurni, 759/126-B, Prabhat Road, Pune 411004 -



57

DEPARTMENT	AREA (SQ. FT.)
GENERAL HUMAN ANATOMY	1700.00
GENERAL HISTOLOGY	1740.00
GENERAL HUMAN PHYSIOLOGY	1700.00
GENERAL & DENTAL PHARMACOLOGY	1940.00
GENERAL SURGERY	200.00
GENERAL MEDICINE	200.00
LIBRARY	4200.00

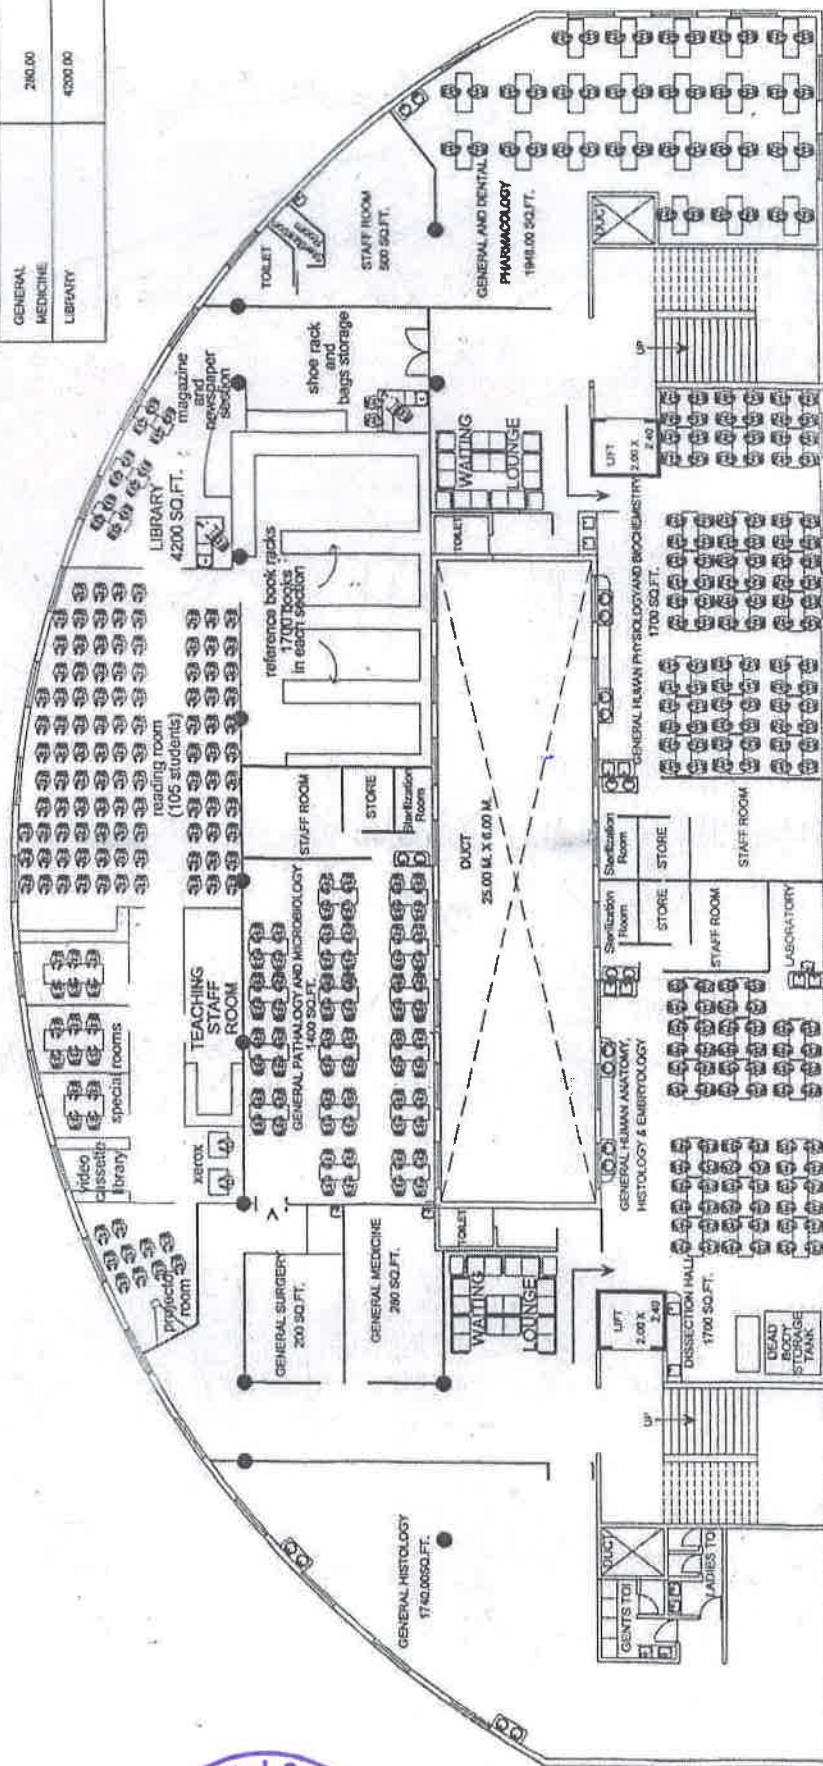

THIRD FLOOR PLAN

REV-6 DATE: 09/08/03 SCALE: 1:200

ARCHITECT: PRADEEP S. PETHE (B.E. CIVIL)

LICENCED ENGINEER

B-32, SADASHIV PETH,

PHONE: 4479040, 4488559



NORTH

INTERIOR DESIGNING CONSULTANTS :

CHAUGULE SANT AND ASSOCIATES - Interior Designers & Architects

18, Vrindavan Kunj, 759/126-B, Prabhat Road, Pune 411004 -

Tel.Nos. 5445600 / 5439252. FAX No. 3449915



54